

B

A

B


W. H. SAUNDERS & SON


Public Rooms

GROUND FLOOR PLAN


SCALE 1" = 10'

- LEGEND
- 1 CPO'S/WRNS LOUNGE
 - 2 PO'S LOUNGE
 - 3 TERRACE
 - 4 BAR
 - 5 SNACK PREPARATION
 - 6 GENERAL STORE
 - 7 CASKS
 - 8 SPIRITS
 - 9 FOYER
 - 10 PHONE BOOTH
 - 11 MESS OFFICE
 - 12 CRATES
 - 13 BINS
 - 14 GARDEN STORE
 - 15 SWITCH ROOM
 - 16 STAFF ROOM
 - 17 SILVER PLATE
 - 18 CLEANERS STORE
 - 19 STAIRWELL
 - 20 MALE TOILET
 - 21 FEMALE TOILET
 - 22 MALE CLOAKS
 - 23 FEMALE CLOAKS
 - 24 POWDER ROOM
 - 25 SR'S COVERED LINK

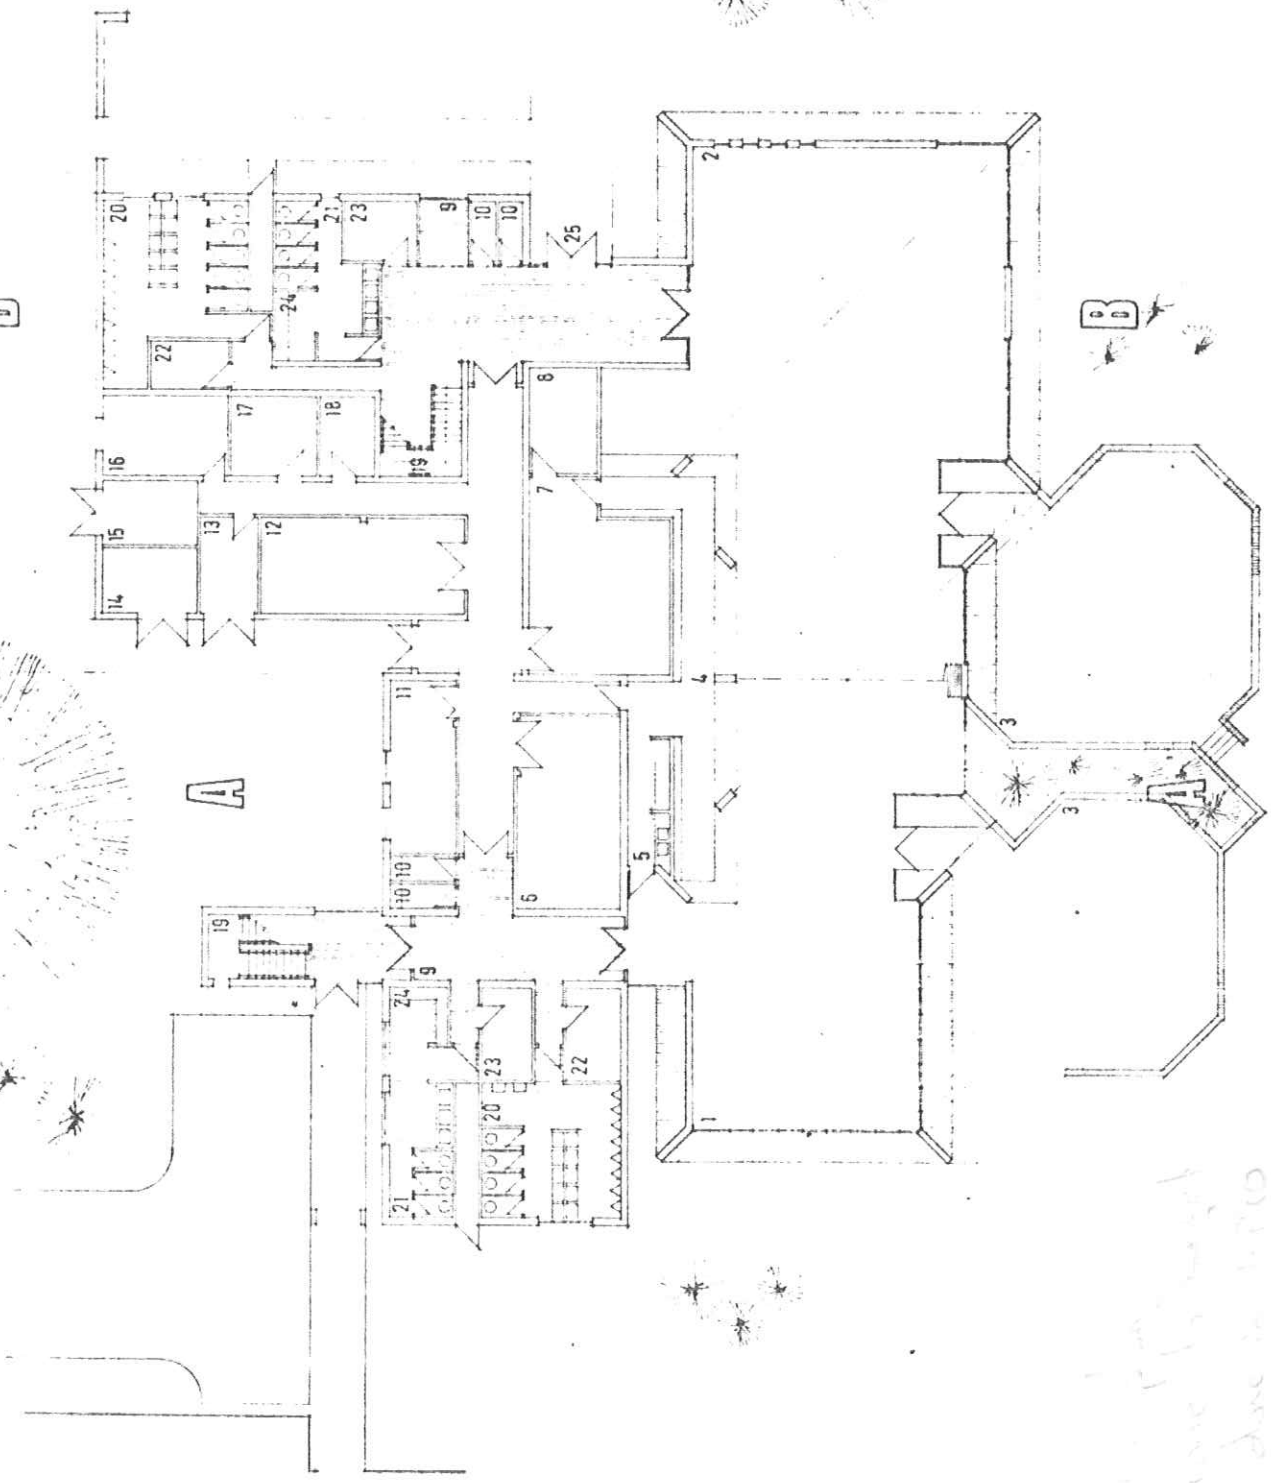

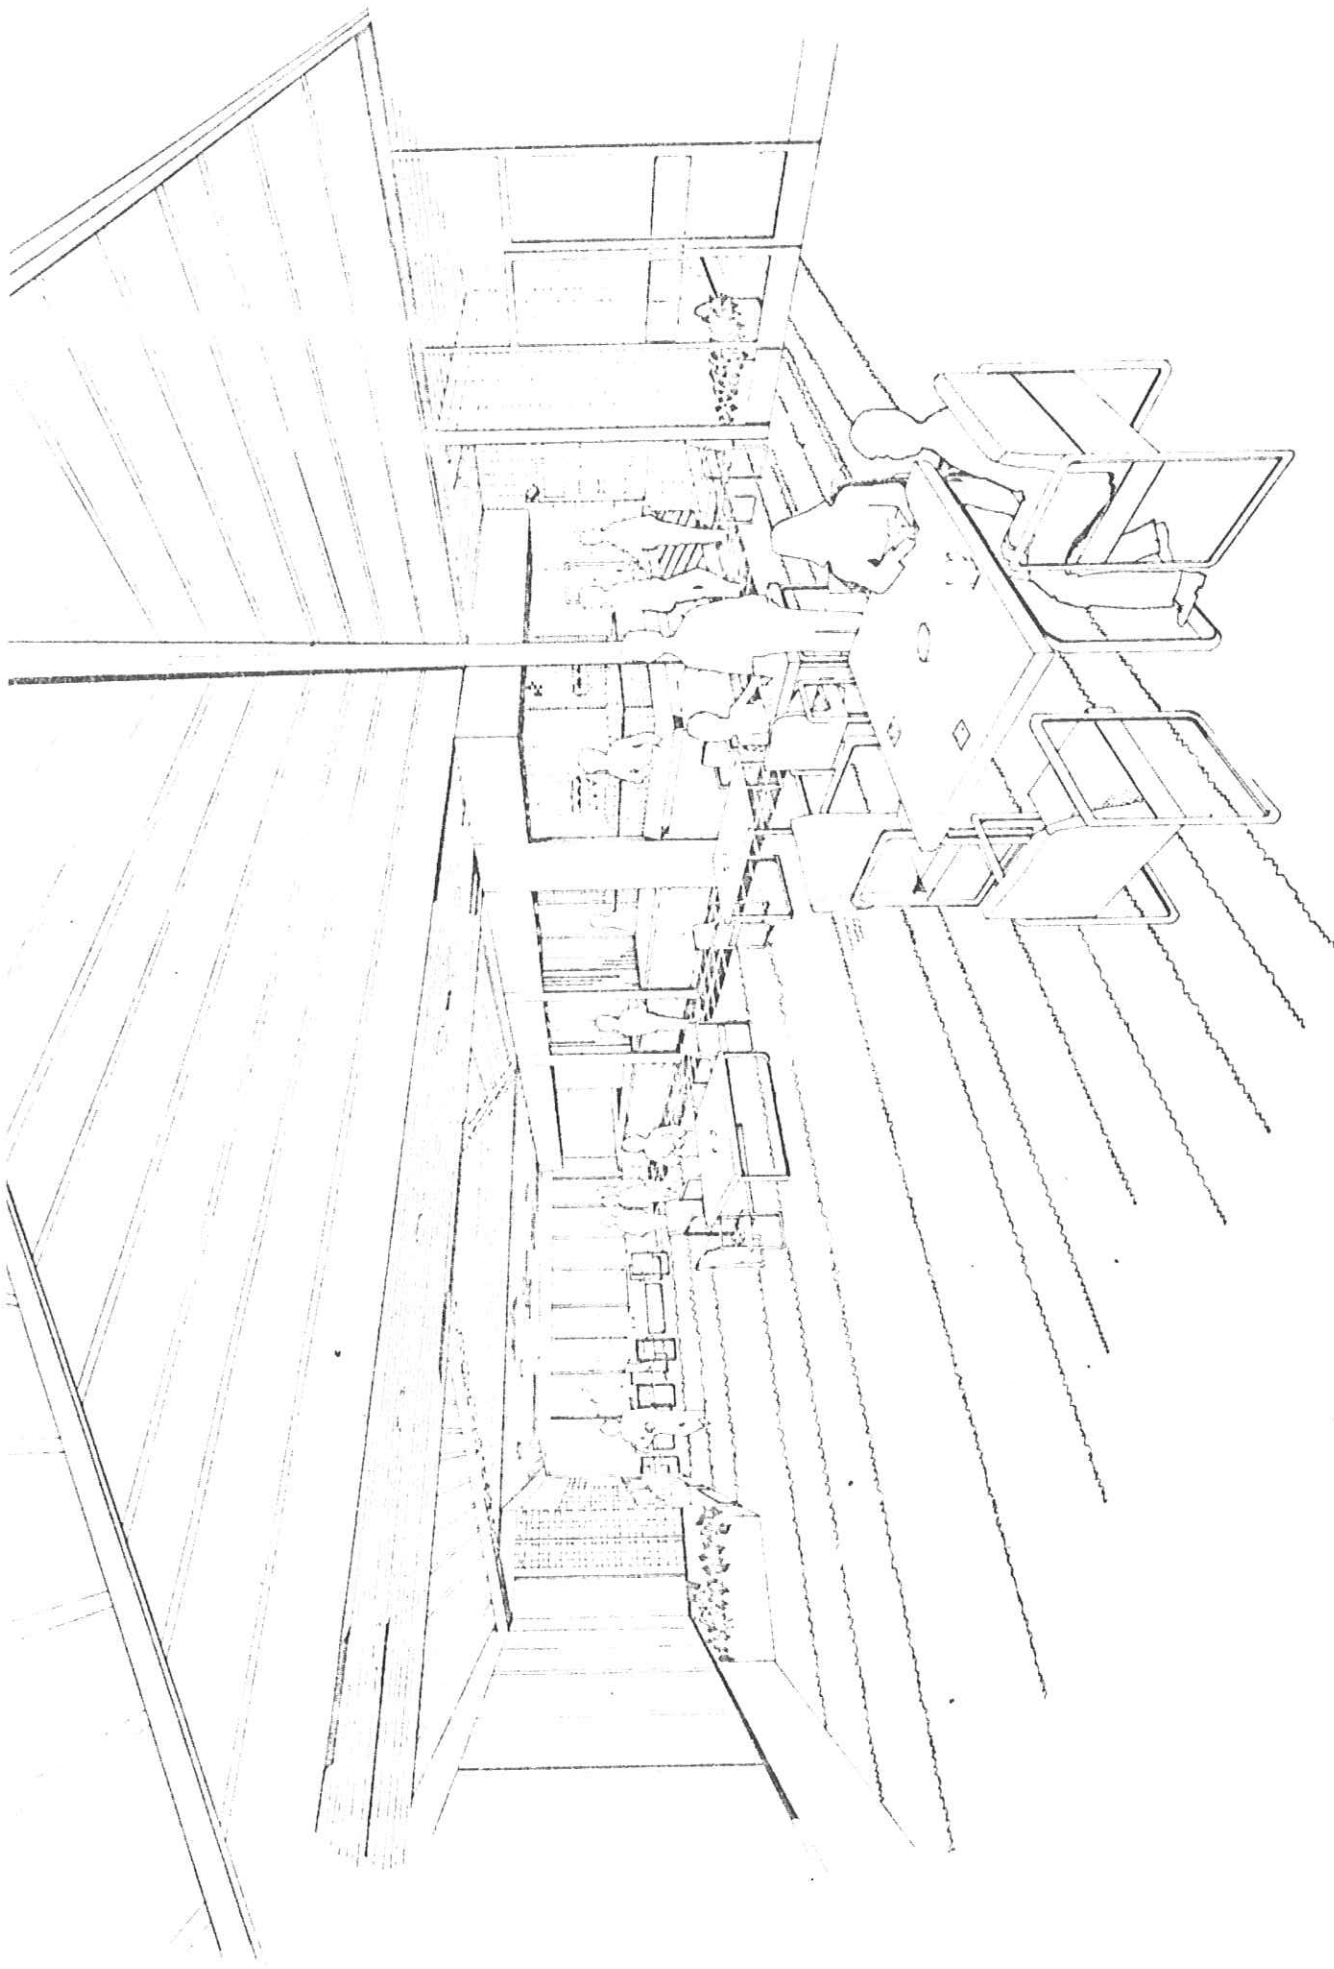

New LOUNGE AREA
(Within Public Rooms)

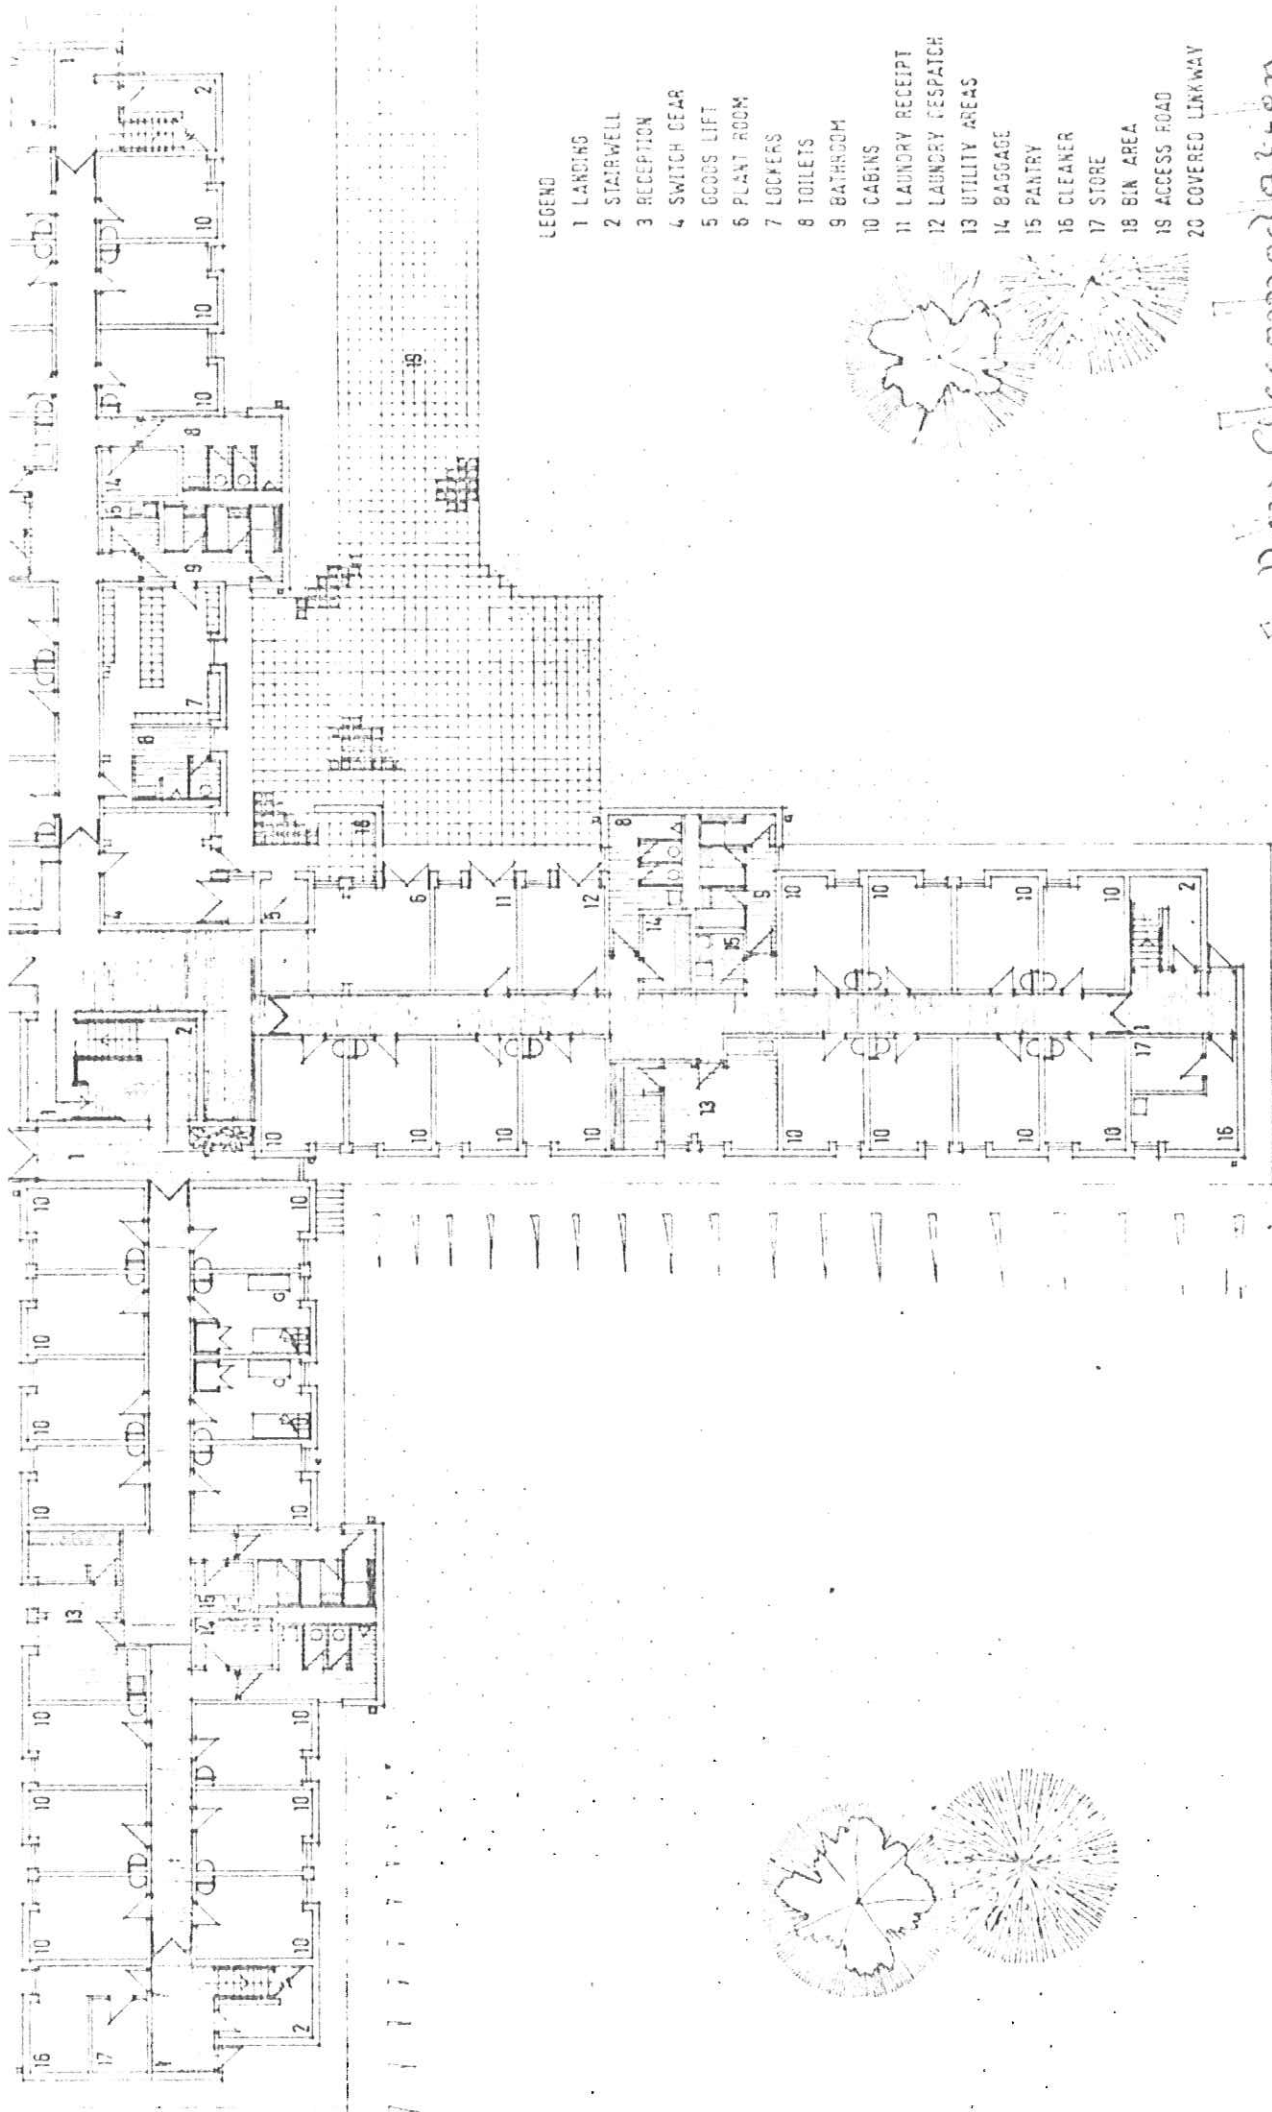

LEGEND


- 1 LANDING
- 2 STAIRWELL
- 3 RECEPTION
- 4 SWITCH GEAR
- 5 GOODS LIFT
- 6 PLANT ROOM
- 7 LOCKERS
- 8 TOILETS
- 9 BATHROOM
- 10 CABINS
- 11 LAUNDRY RECEIPT
- 12 LAUNDRY DESPATCH
- 13 UTILITY AREAS
- 14 BAGGAGE
- 15 PANTRY
- 16 CLEANER
- 17 STORE
- 18 BIN AREA
- 19 ACCESS ROAD
- 20 COVERED LINKWAY

New Accommodation


GROUND FLOOR PLAN

SCALE 0 1 2 3 4 5m

W.H.SAUNDERS & SON

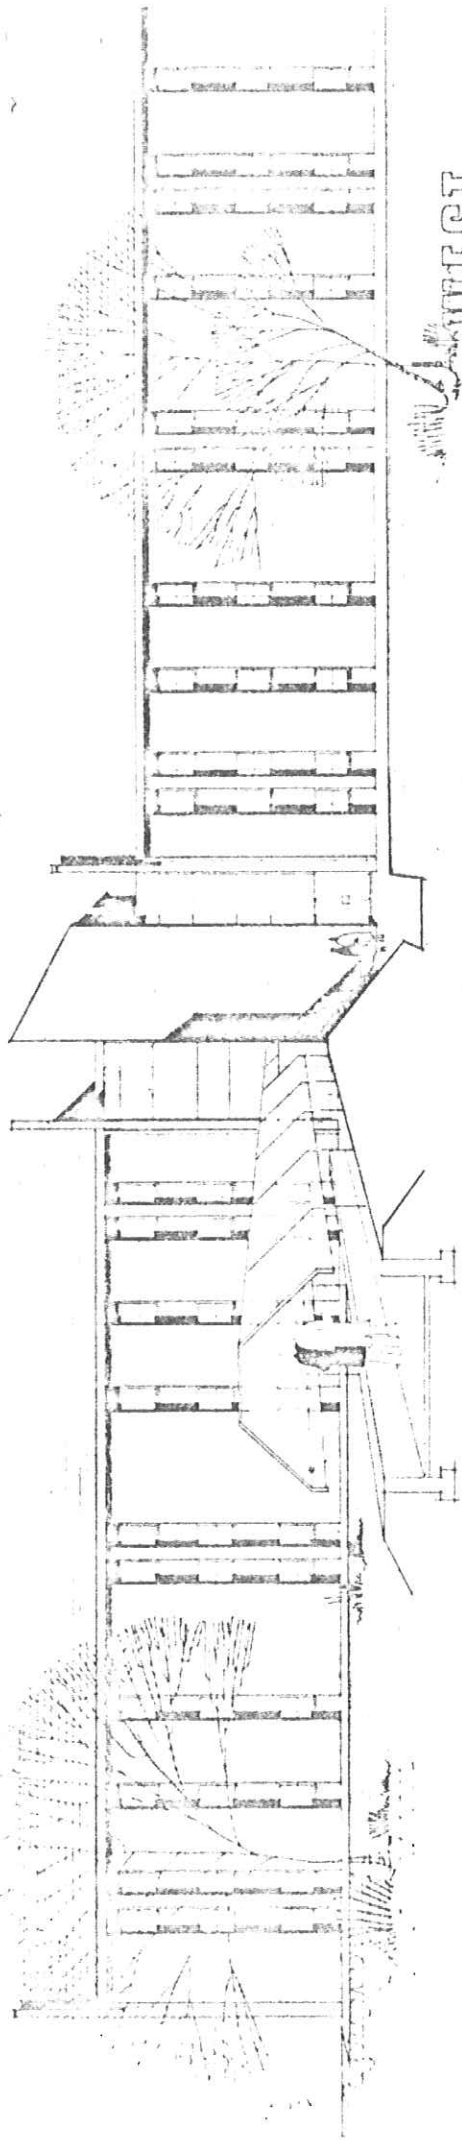

WEST

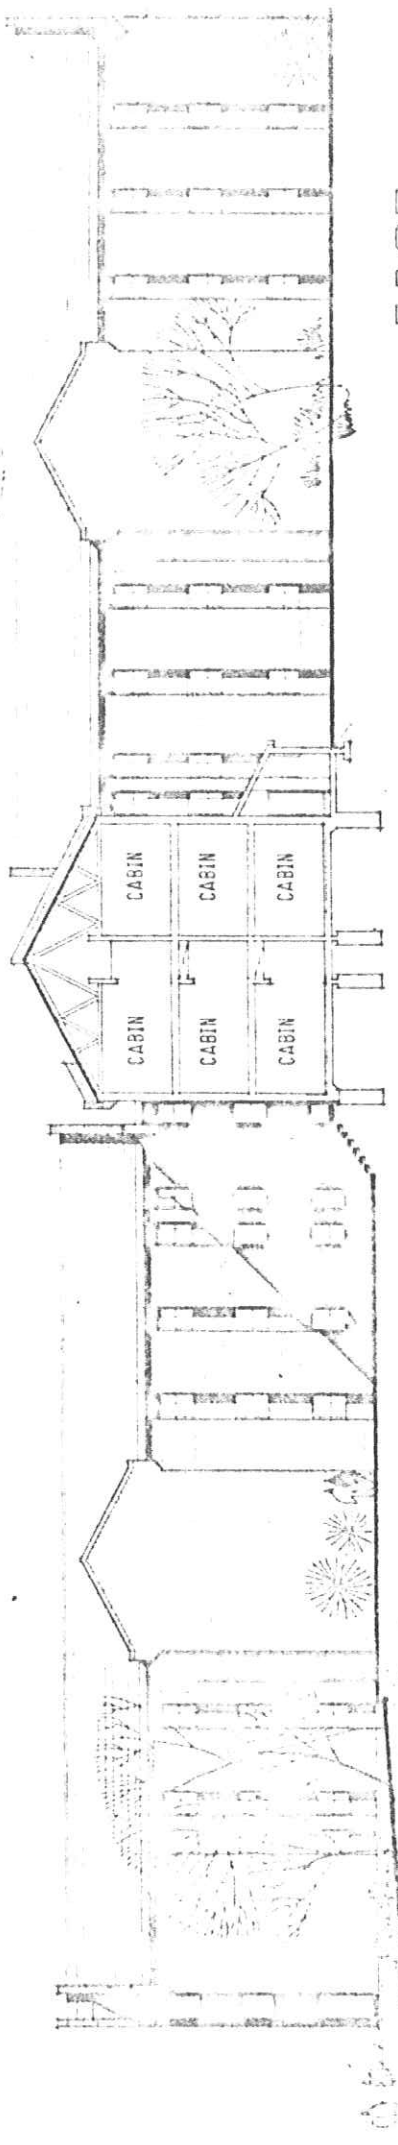

EAST

W. H. SAUNDERS & SON

New Accommodation Block


ELEVATION


SCALE 1" = 10'

W. H. SAUNDERS & SON

Public Rooms

PERSPECTIVE

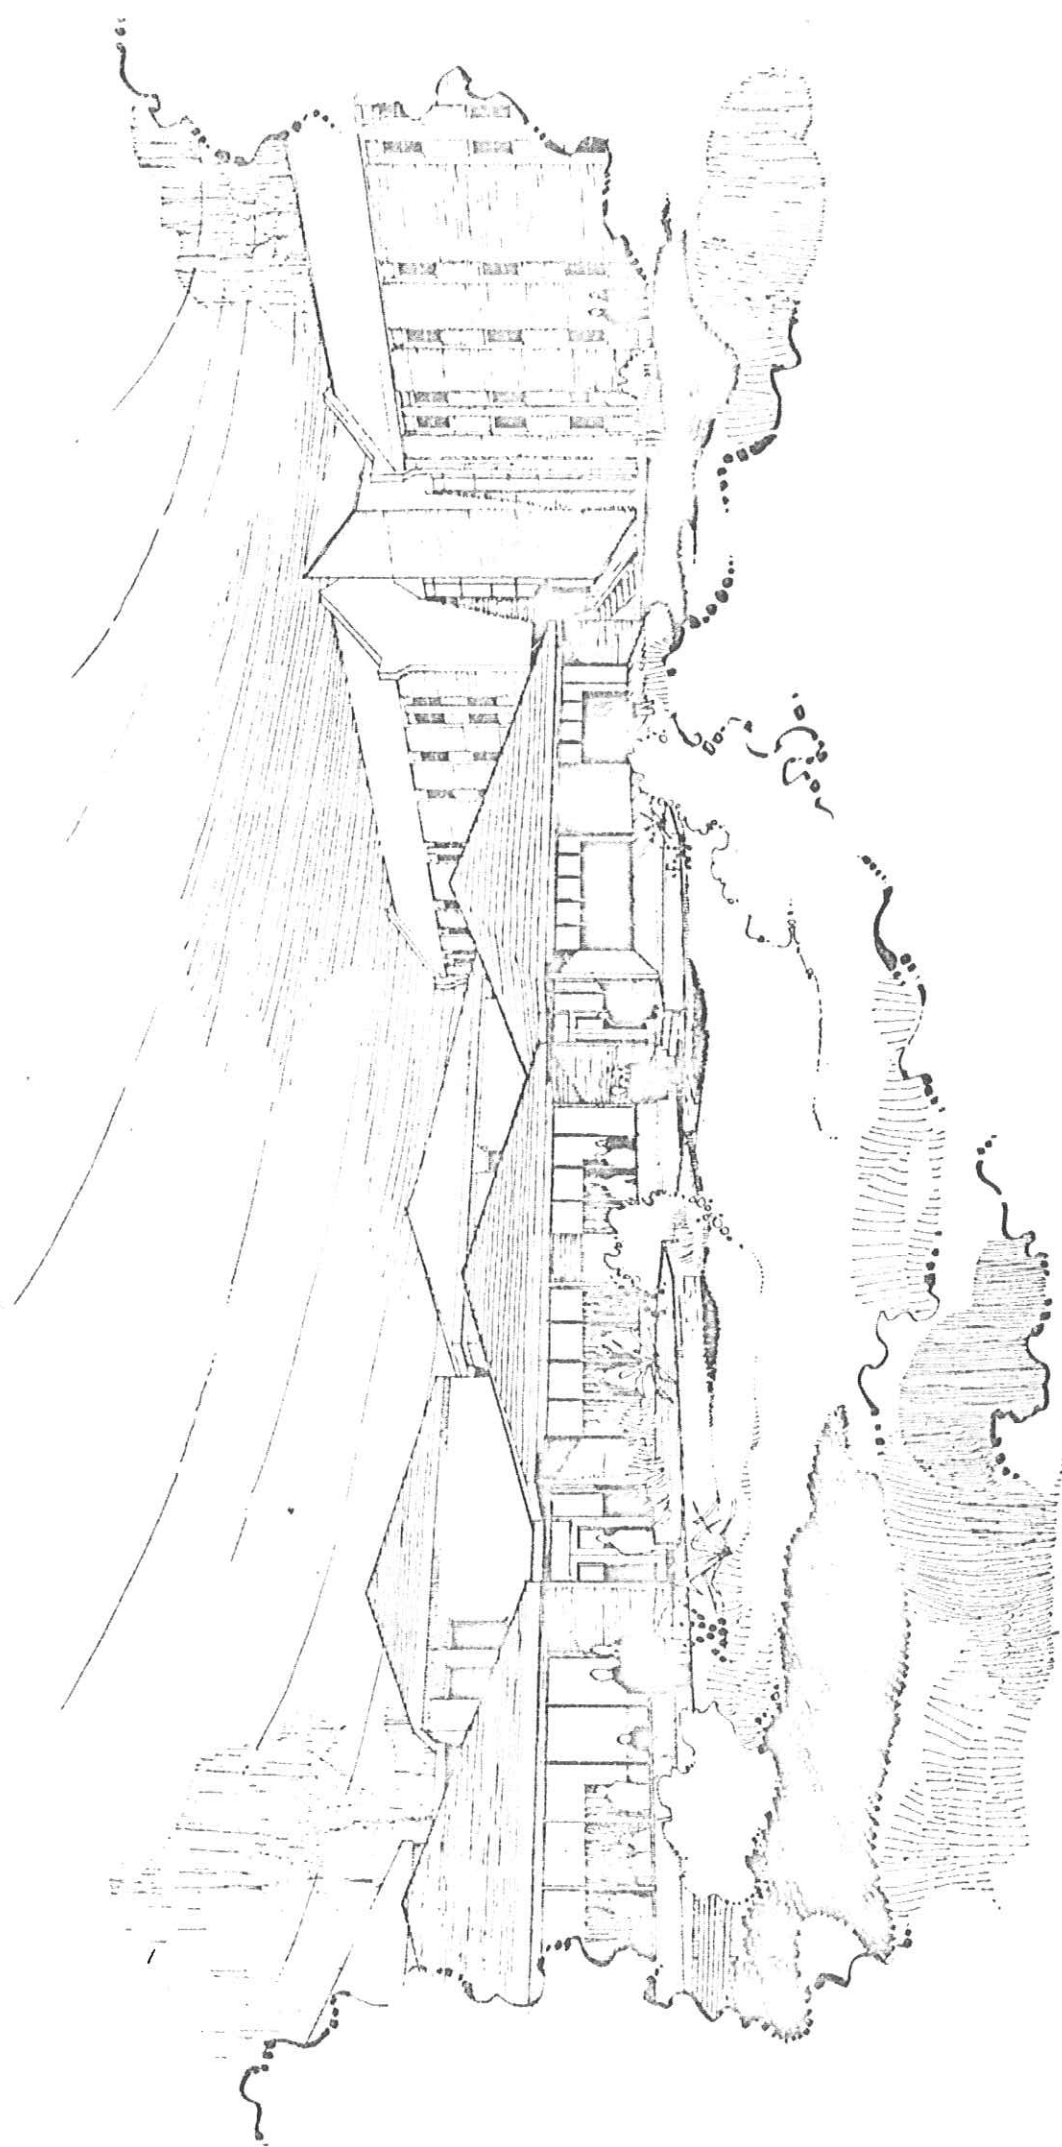

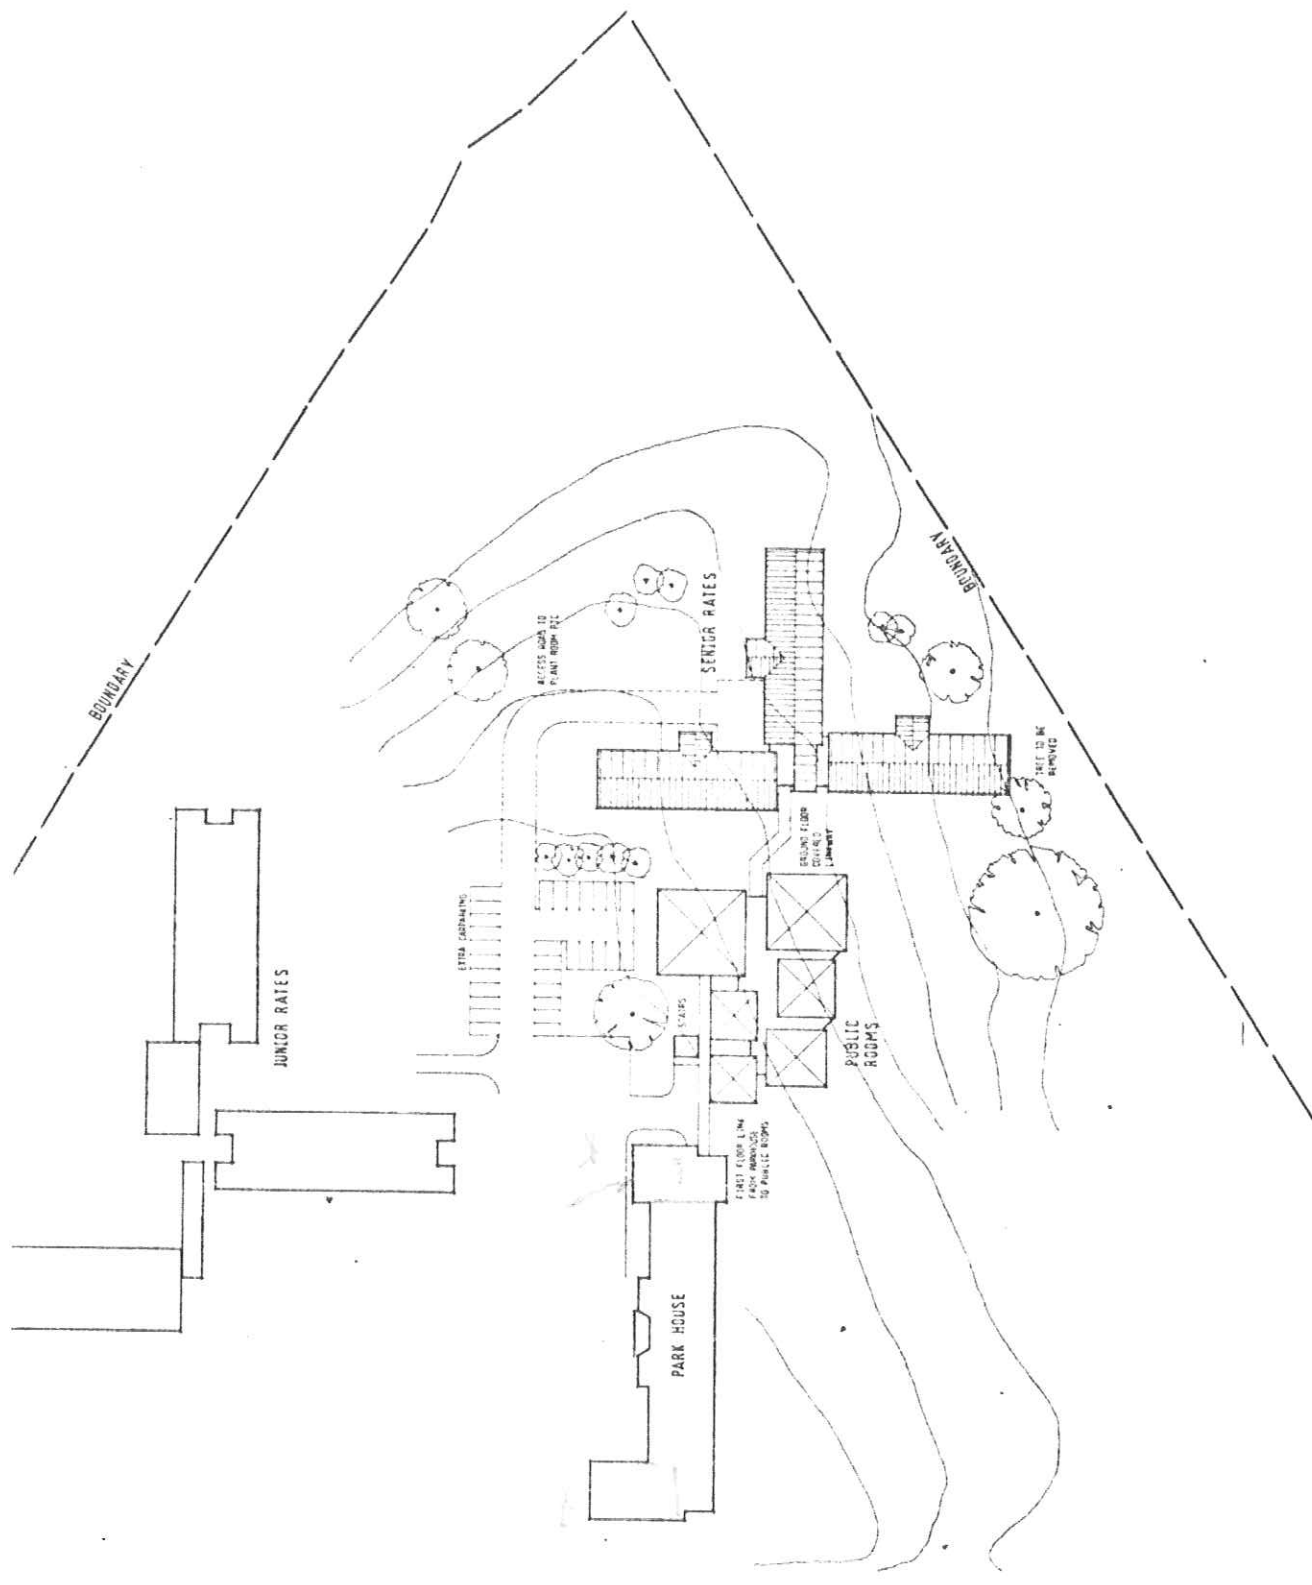

W. H. SAUNDERS & SON


SITE PLAN


SCALE 1" = 10'

This was 1920 Plan for the house to Dayton

GROUND FLOOR PLAN

SCALE

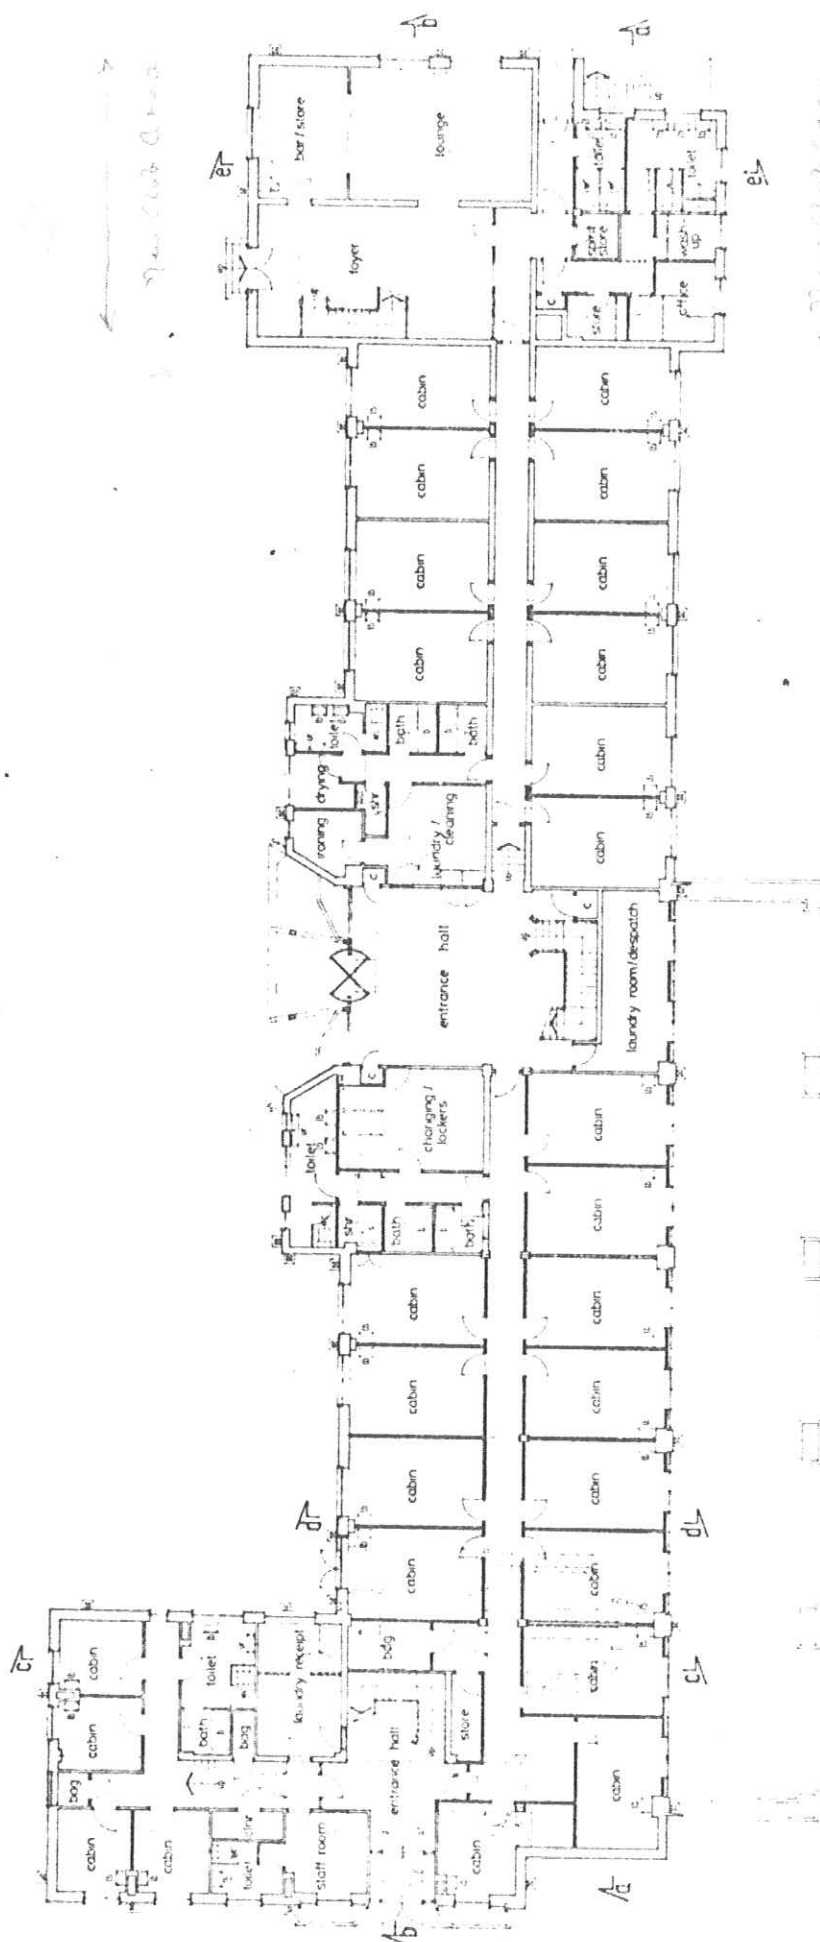

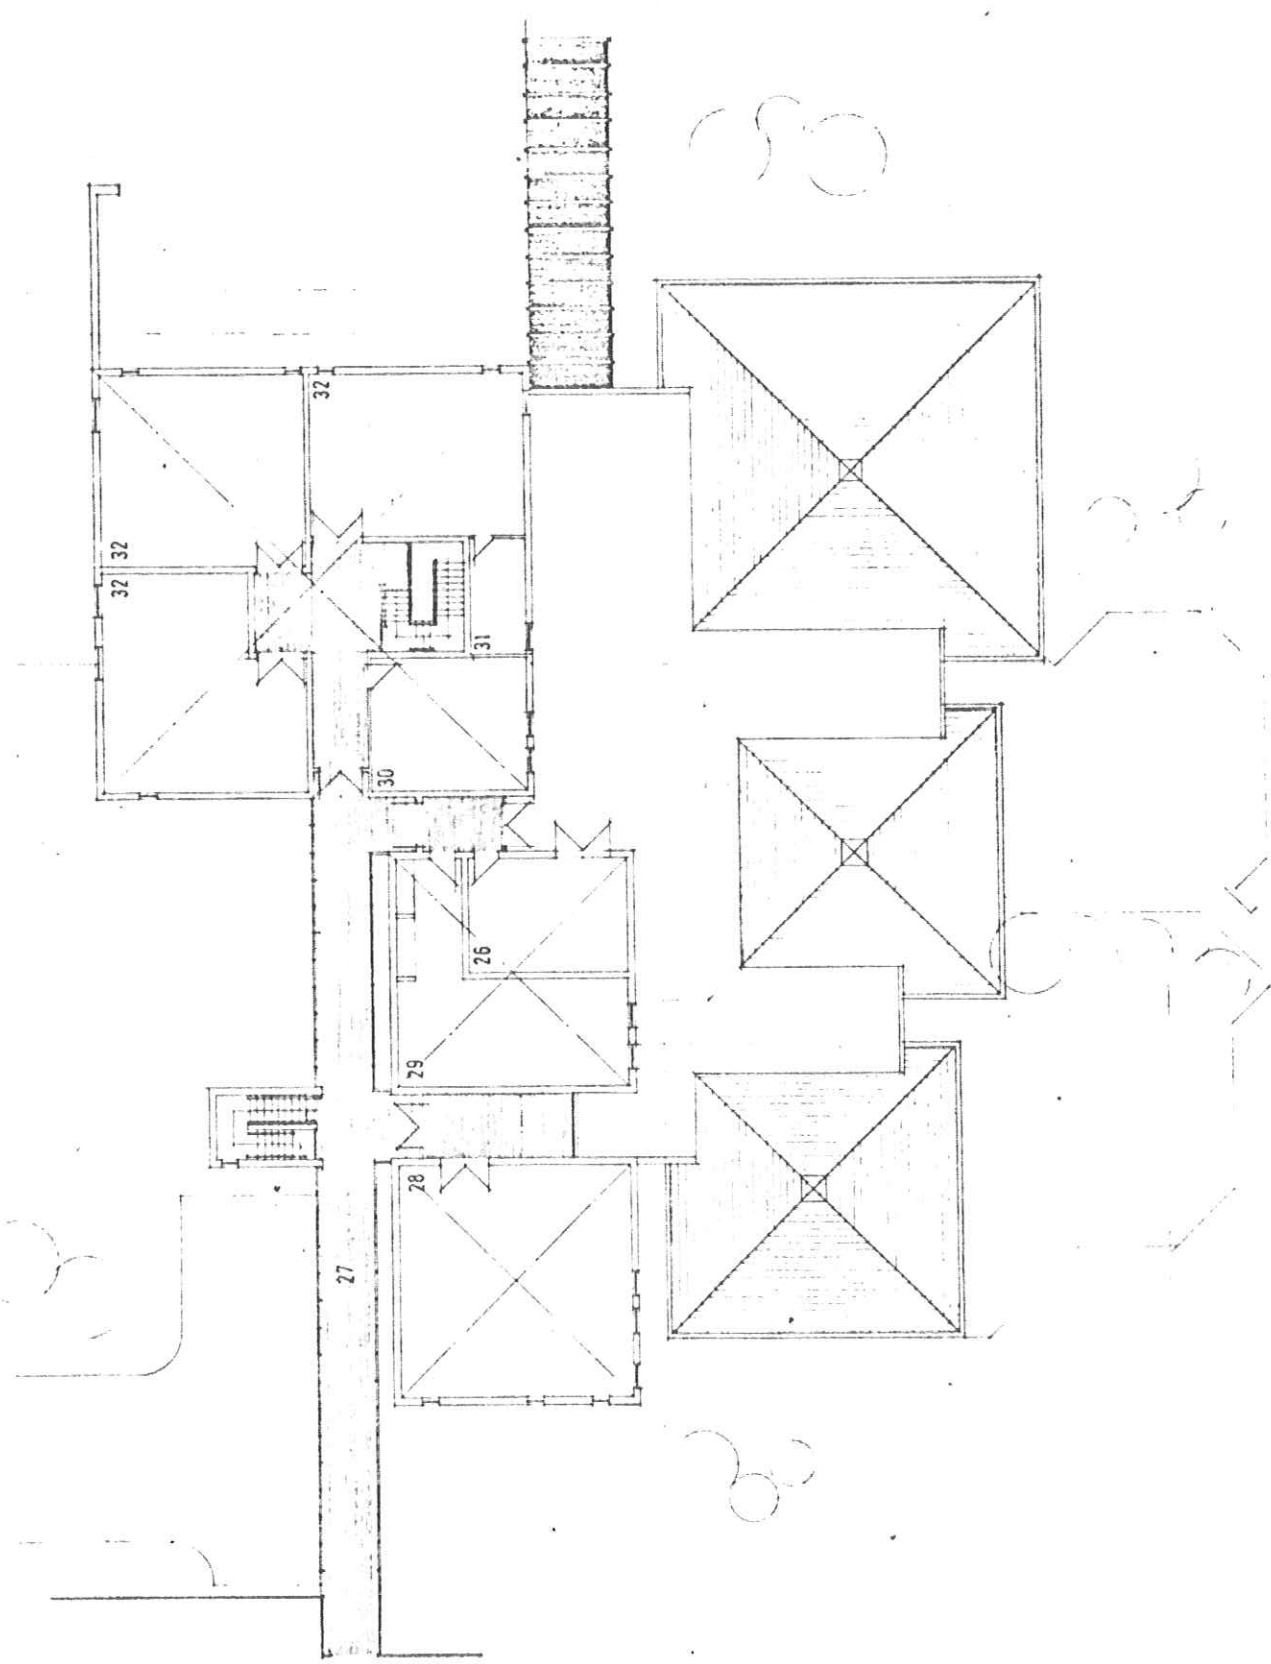

- LEGEND
- 25 PLANT ROOM
 - 27 COVERED LINK
 - 26 BILLIARD ROOM
 - 29 CARDS / WRITING
 - 30 VISITORS
 - 31 CHAIR STORE
 - 32 TELEVISION ROOM

SCALE 1" = 10'

FIRST FLOOR PLAN

Public Rooms

W. H. SAUNDERS & SON